


REFLECTED CEILING PLAN
SCALE 1/8" = 1'-0"

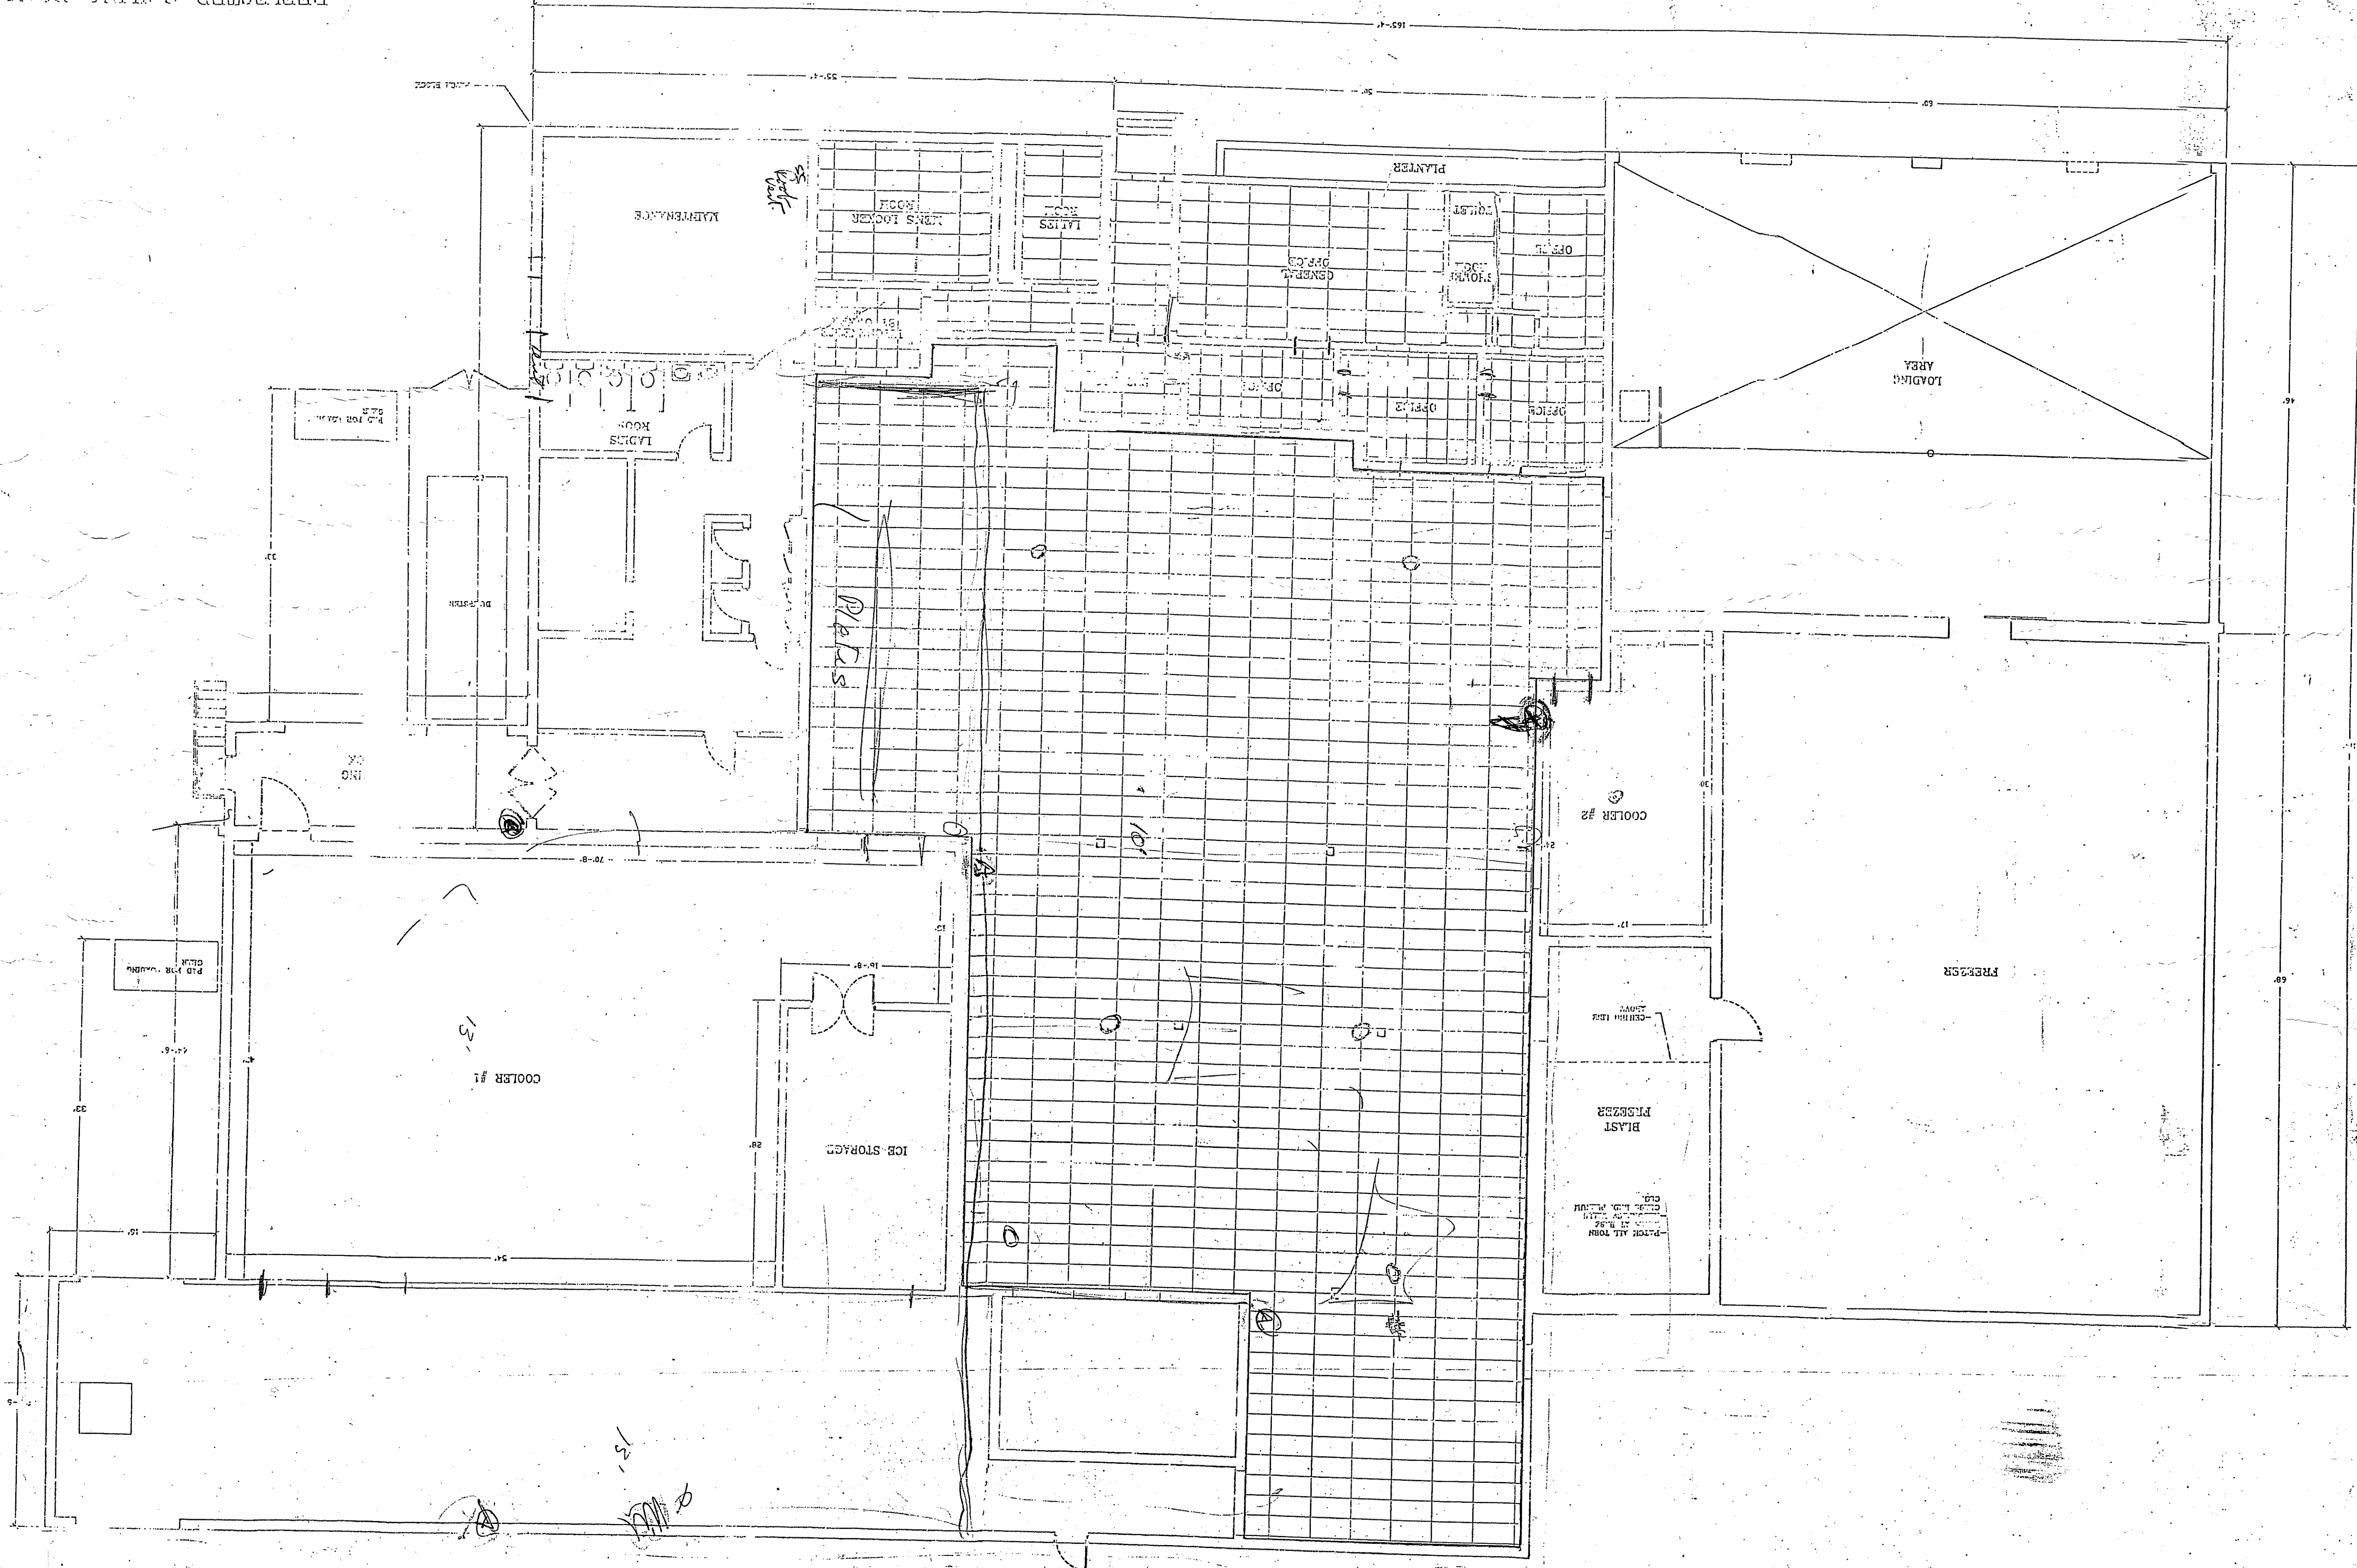

REVISIONS: 1. 11/11/11
2. 11/11/11
3. 11/11/11